


SCALE - 1:25

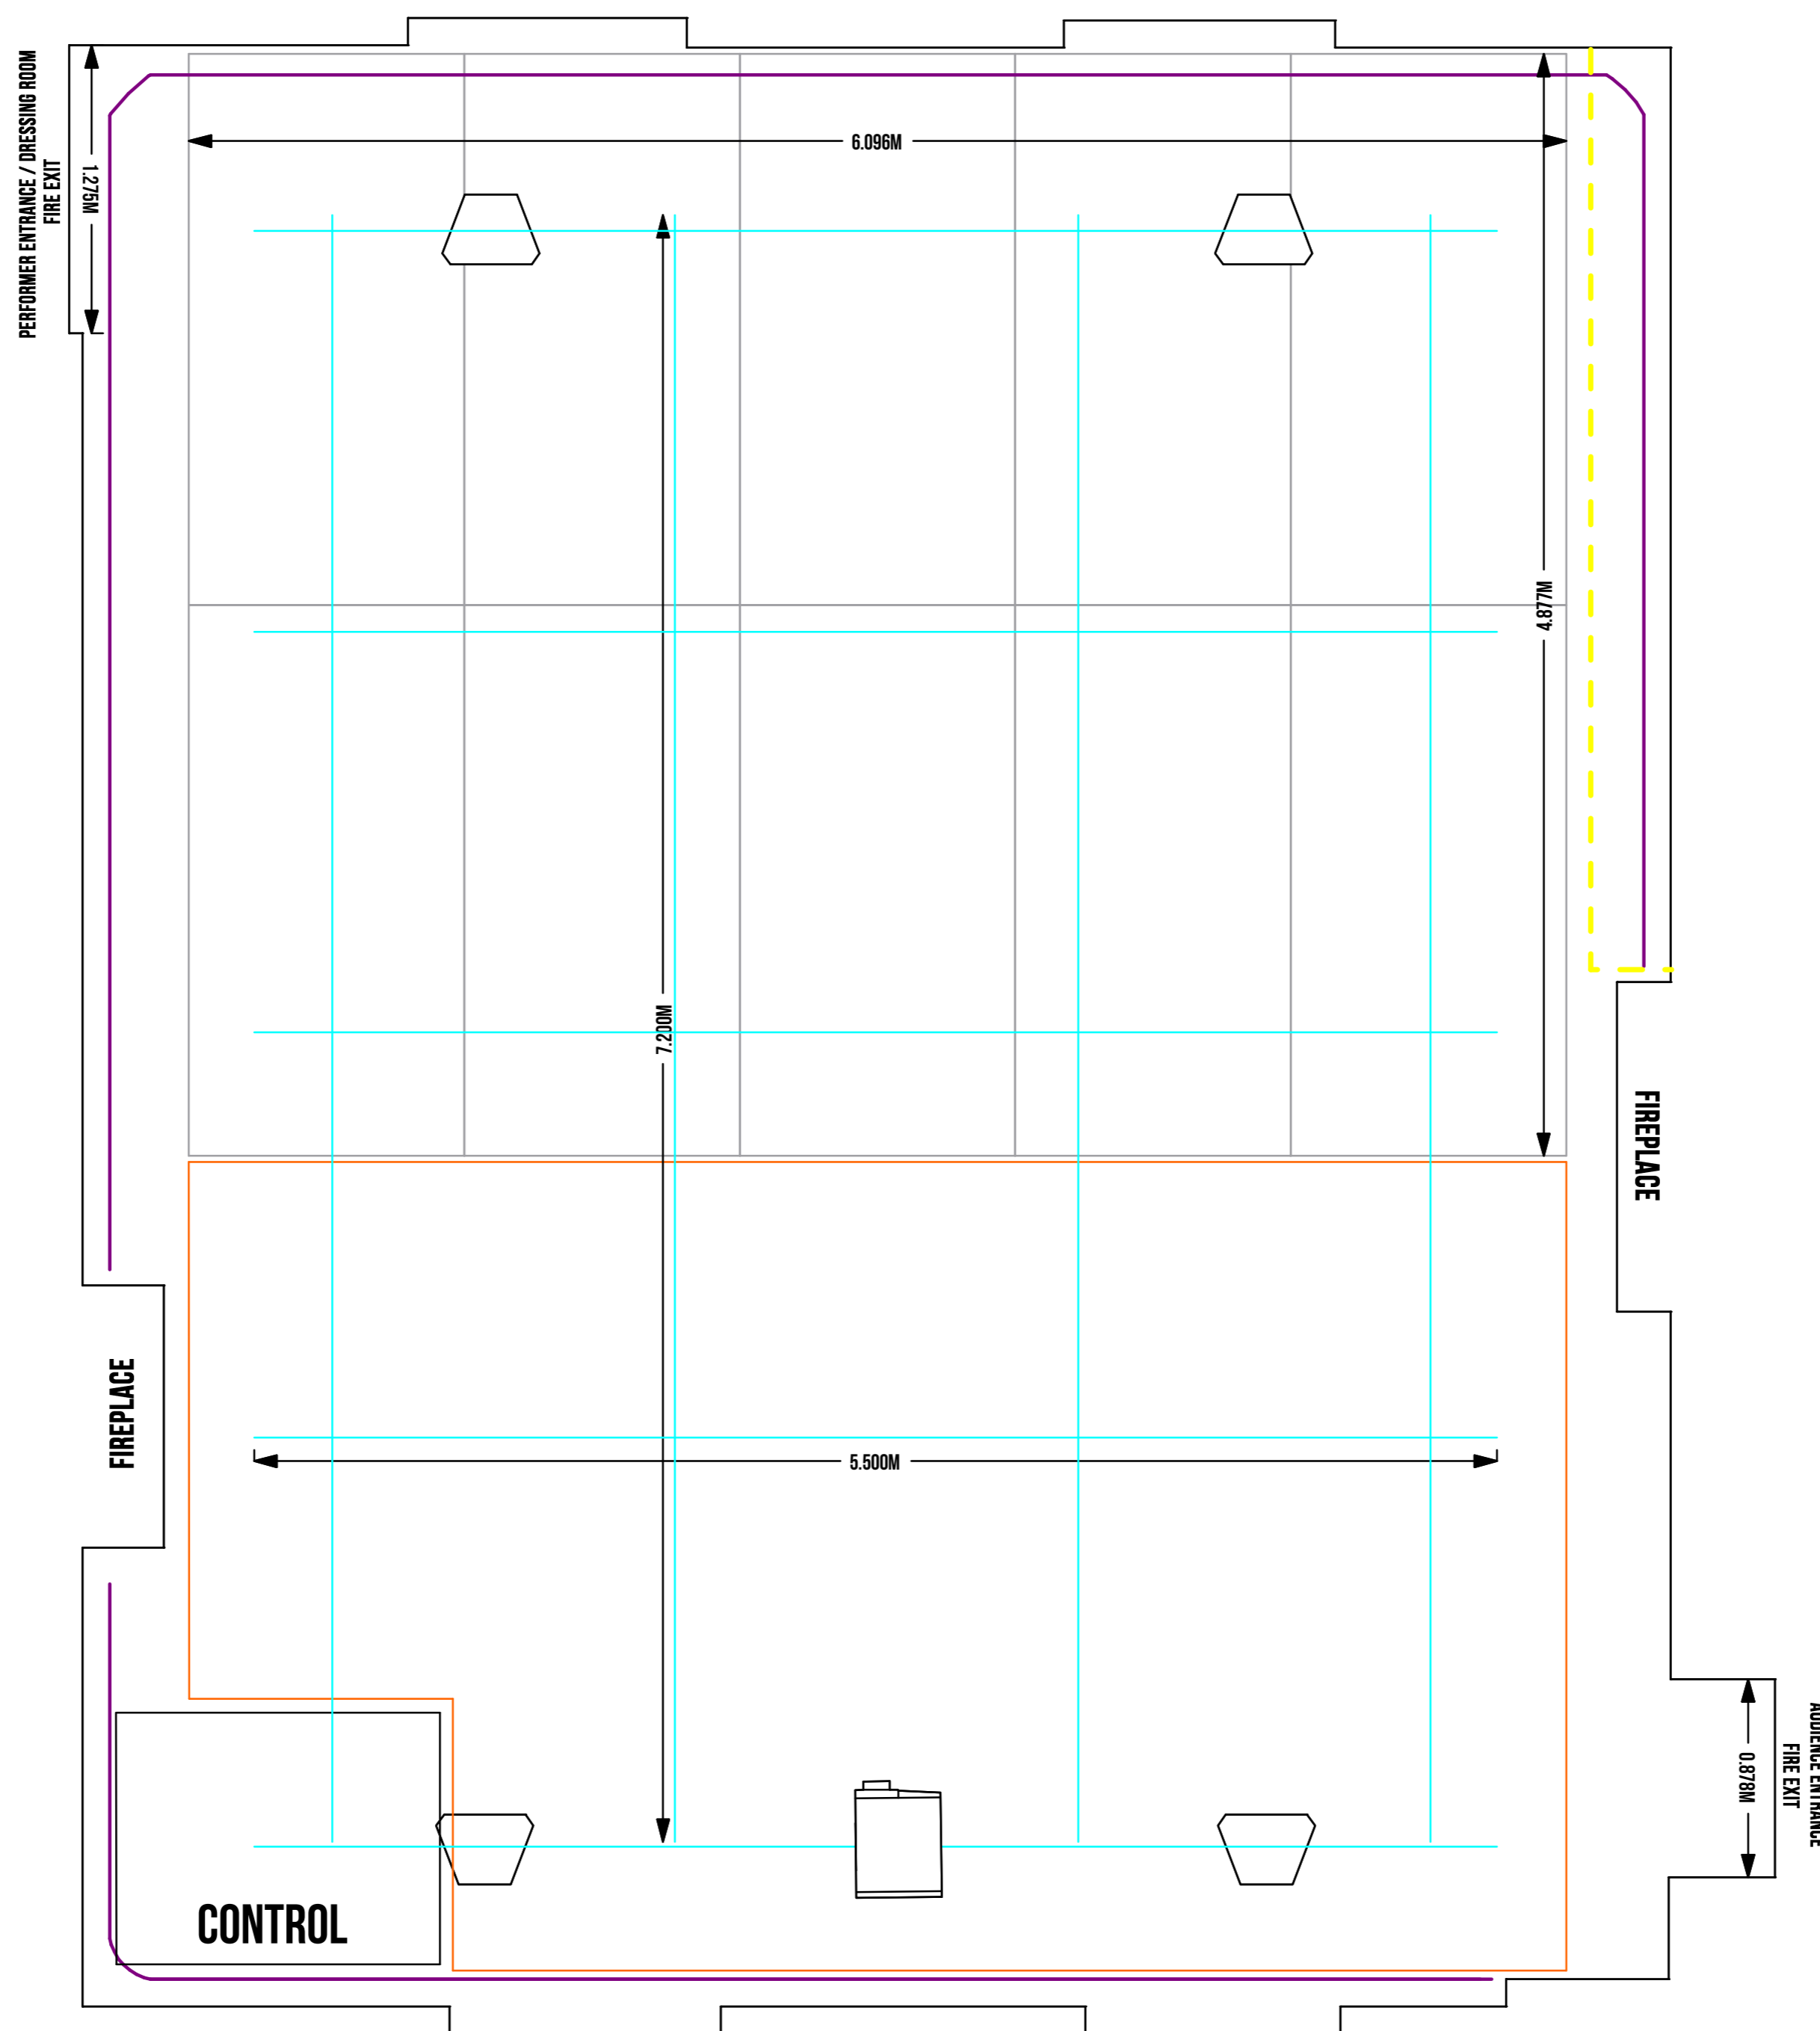

THE QUARRY THEATRE
AT ST. LUKE'S
STUDIO
THEATRE MANAGER - JAMES PHARAOH
THE QUARRY THEATRE AT ST LUKE'S
26 ST PETER'S STREET
BEDFORD
MK40 2NN

EMAIL: JPHARAOH@BEDFORDSCHOOL.ORG.UK
TEL: + 44 (0) 1234 362269
WEB: WWW.QUARRYTHEATRE.ORG.UK



LX RIGGING HEIGHT - 3.325M
24 CHANNELS OF DIMMING
SEAT CAPACITY = 60

