


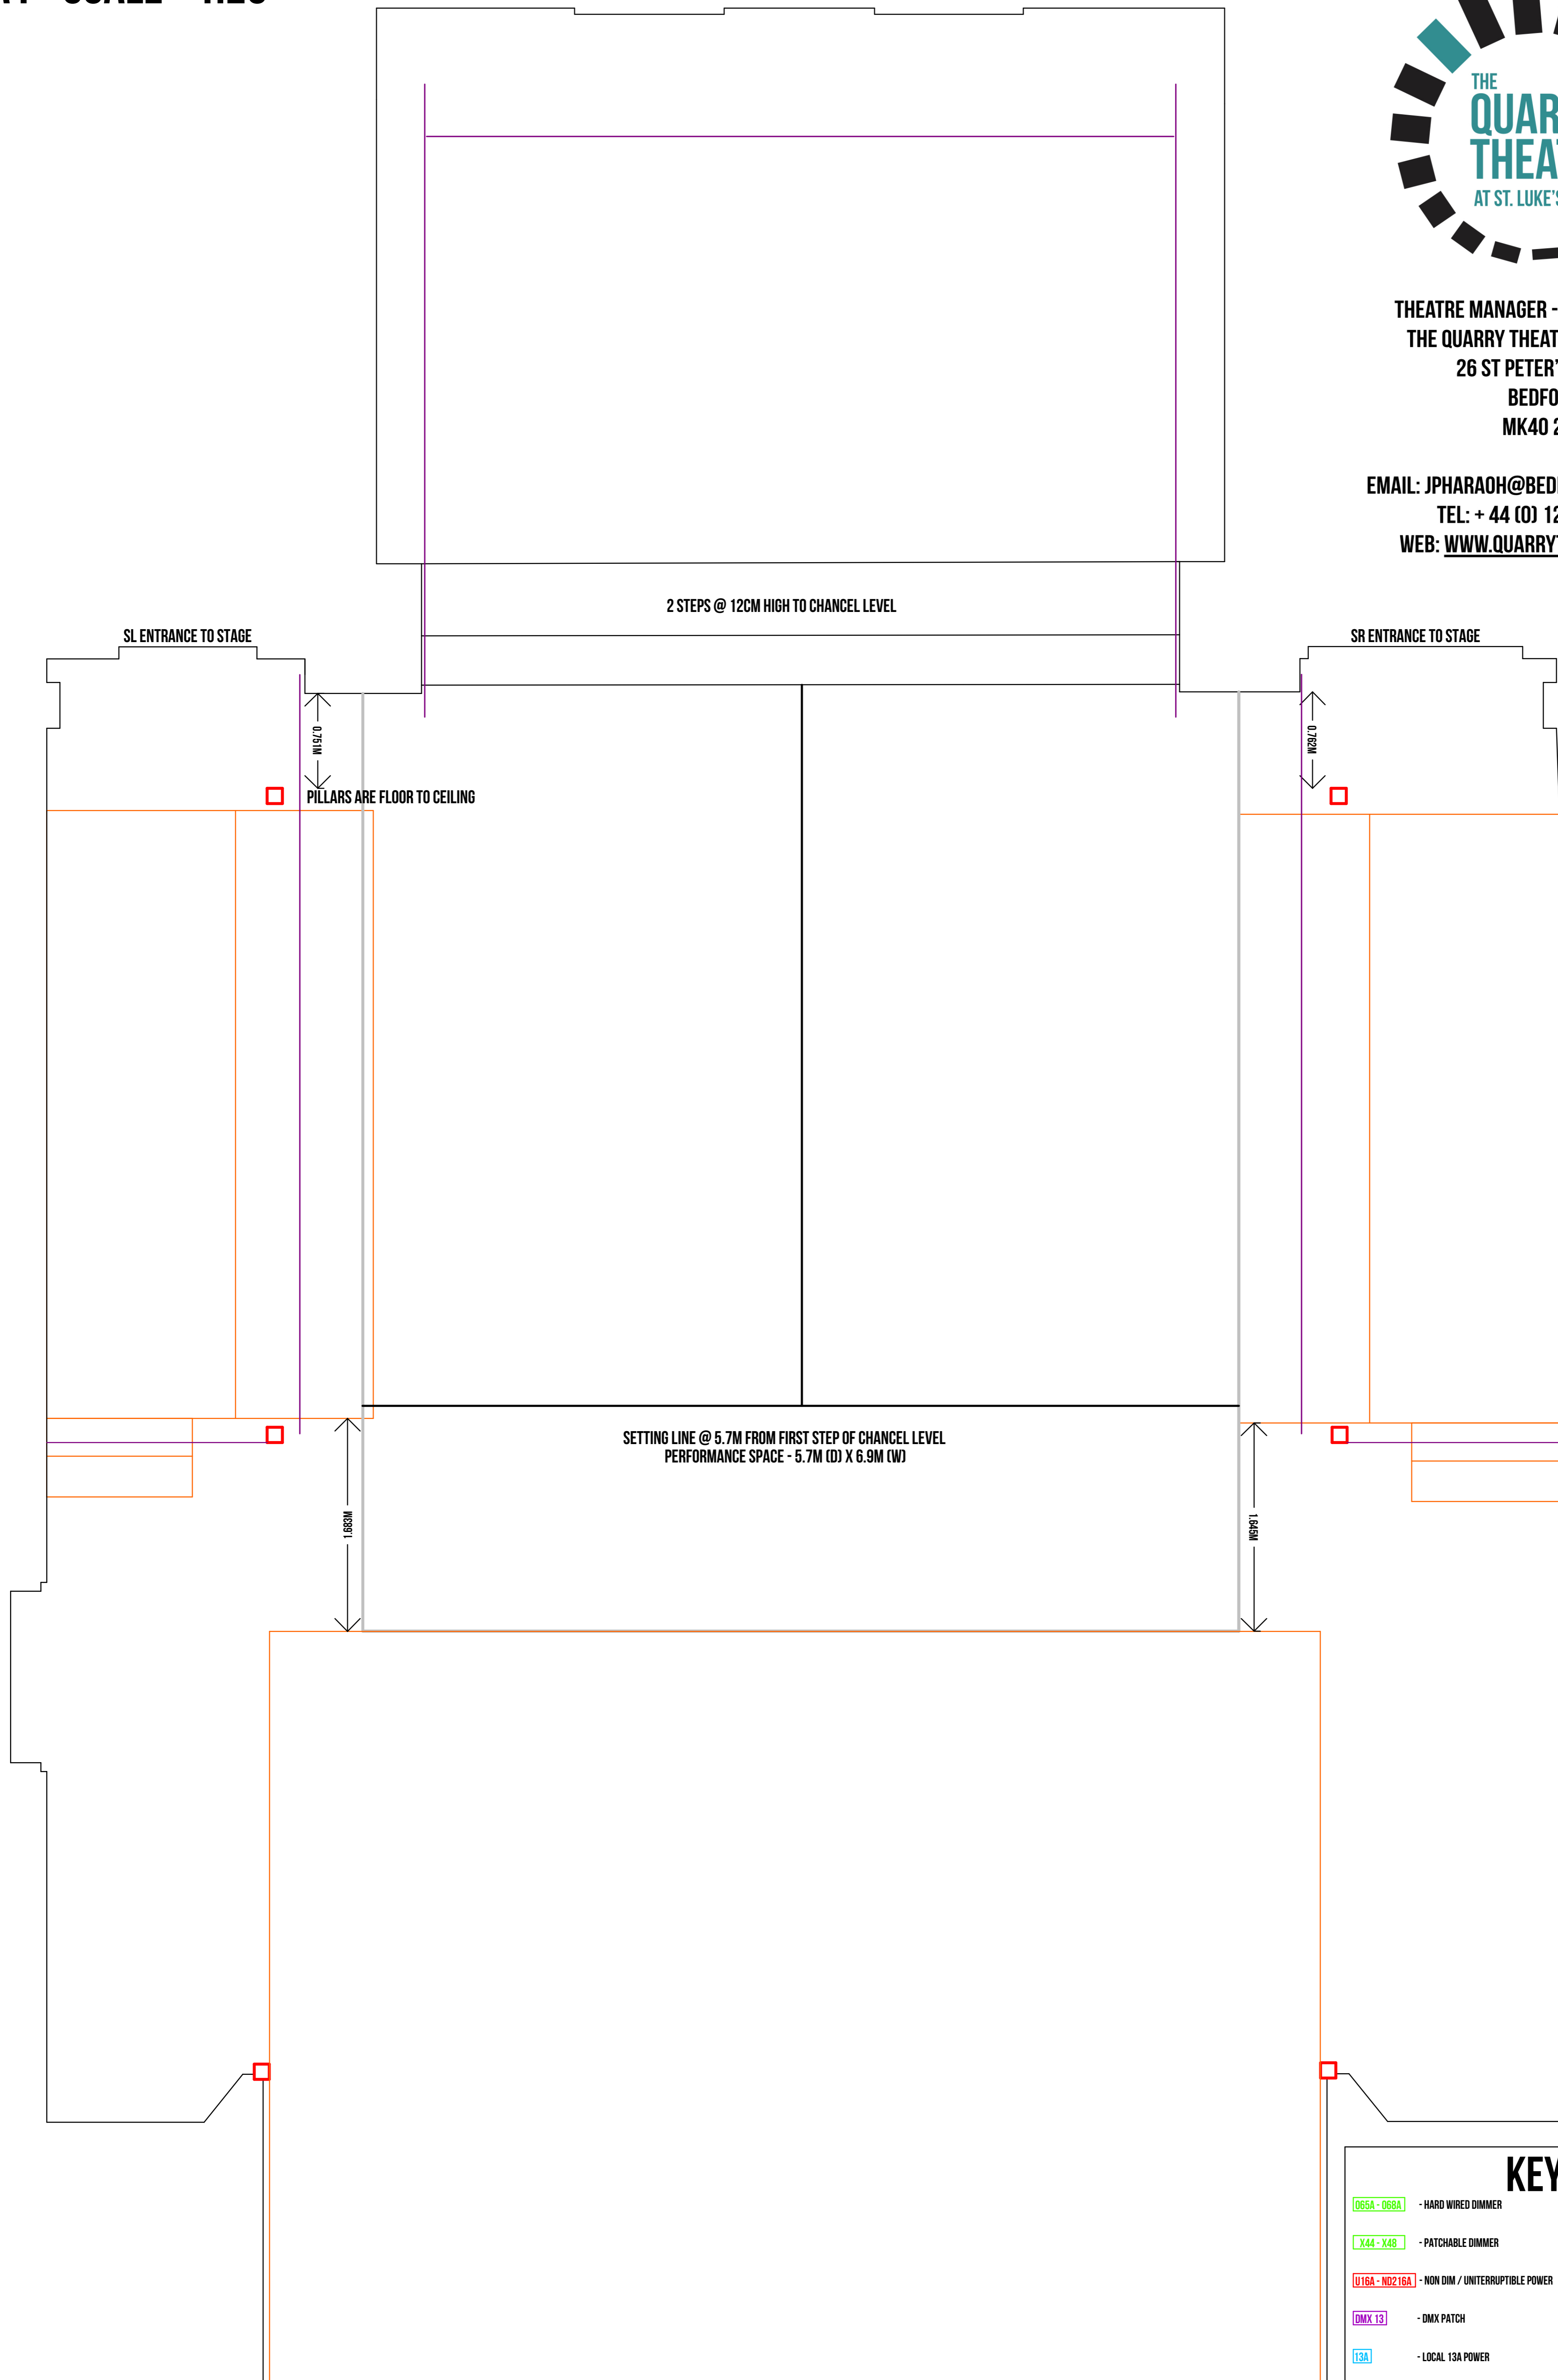

THEATRE MANAGER - JAMES PHARAOH
 THE QUARRY THEATRE AT ST LUKE'S
 26 ST PETER'S STREET
 BEDFORD
 MK40 2NN

EMAIL: JPHARAOH@BEDFORDSCHOOL.ORG.UK
 TEL: + 44 (0) 1234 362269
 WEB: WWW.QUARRYTHEATRE.ORG.UK



| KEY | | | |
|-------------------|-----------------------------------|---------------|--------------------------------|
| [065A - 068A] | - HARD WIRED DIMMER | [Green line] | - WINCHABLE LIGHTING BARS |
| [X44 - X48] | - PATCHABLE DIMMER | [Purple line] | - HEMP LINES |
| [U16A - ND216A] | - NON DIM / UNINTERRUPTIBLE POWER | [Red line] | - FIXED POSITION LIGHTING BARS |
| [DMX 13] | - DMX PATCH | [Blue line] | - TAB TRACKS |
| [13A] | - LOCAL 13A POWER | [Orange line] | - PERFORMANCE AREA |
| [Square] | - @ FLOOR LEVEL | [Black line] | - SETTING LINE |
| [Red square] | - PILLAR FROM FLOOR TO CEILING | [Red line] | - SEATING BLOCKS |
| [L-shaped symbol] | - SCALE BAR 1CM = 0.25CM | | |